


ROAD 50' (SIDE 2)

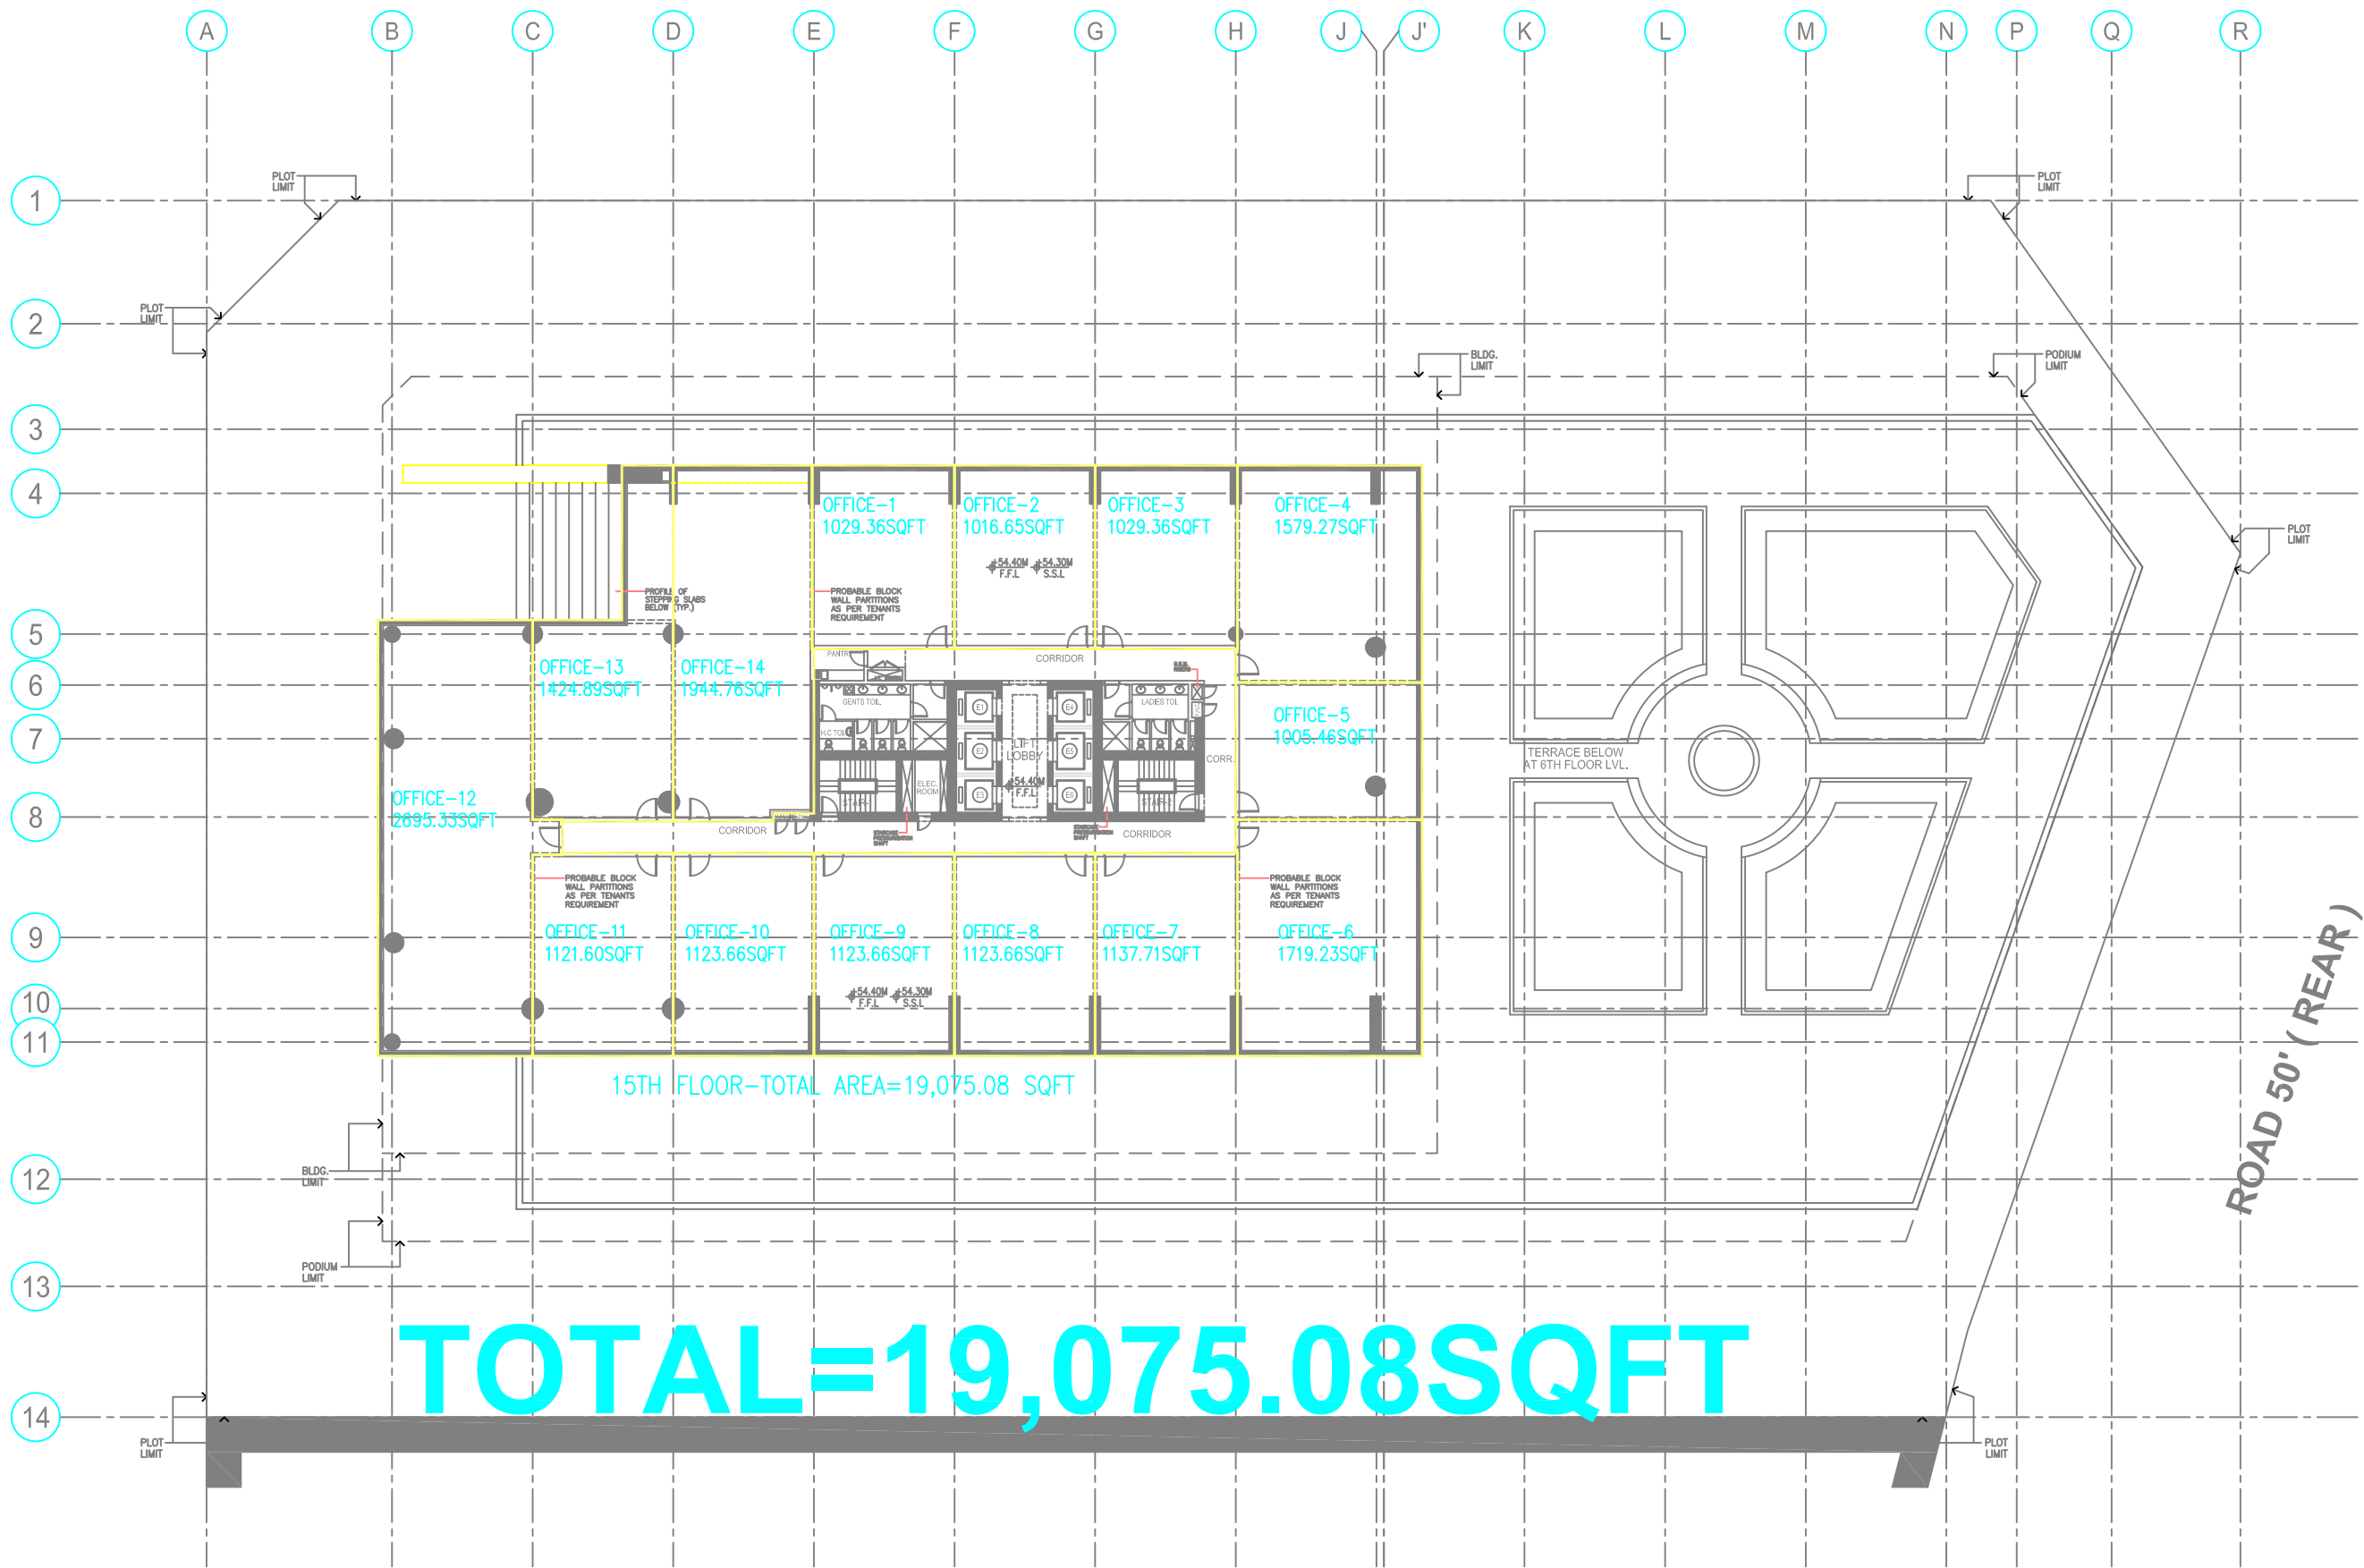

TOTAL=19,075.08SQFT

ADJACENT PLOT (SIDE 1)

ROAD 50' (FRONT)

ROAD 50' (REAR)

