


ROAD 50' ( SIDE 2 )

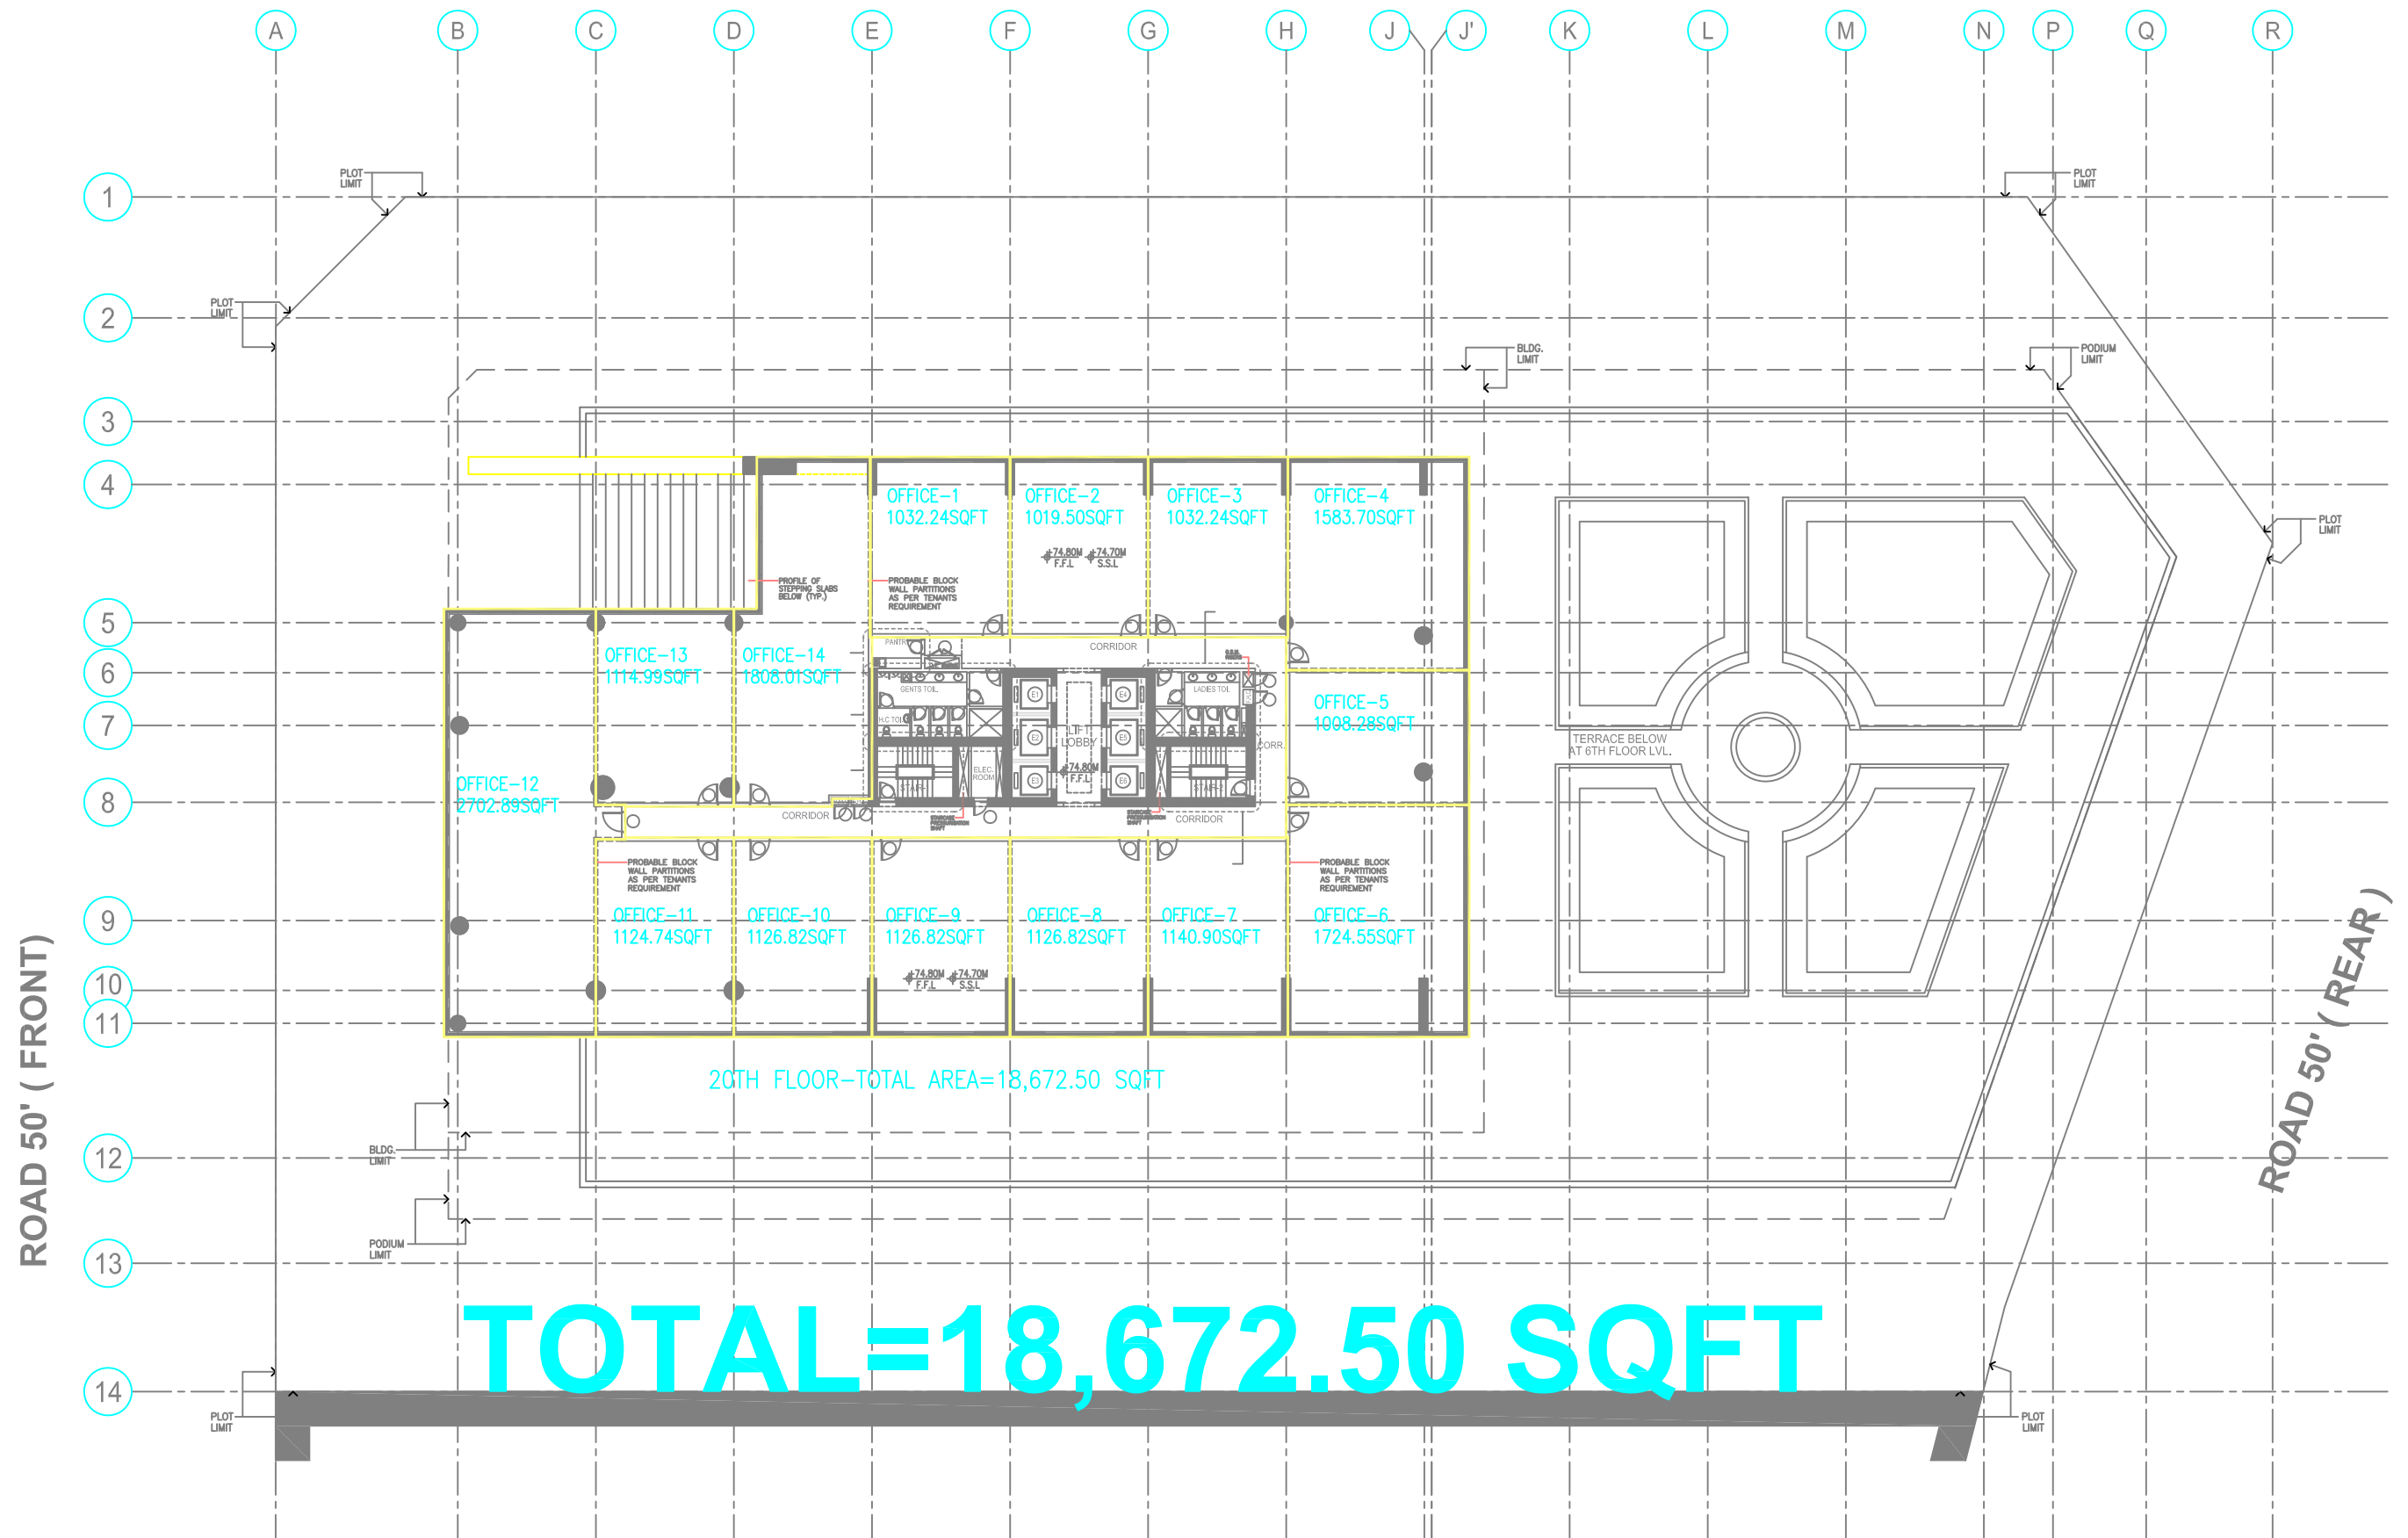

20TH FLOOR-TOTAL AREA=18,672.50 SQFT

**TOTAL=18,672.50 SQFT**

ROAD 50' ( FRONT )

ROAD 50' ( REAR )

ADJACENT PLOT ( SIDE 1 )