


ROAD 50' (SIDE 2)

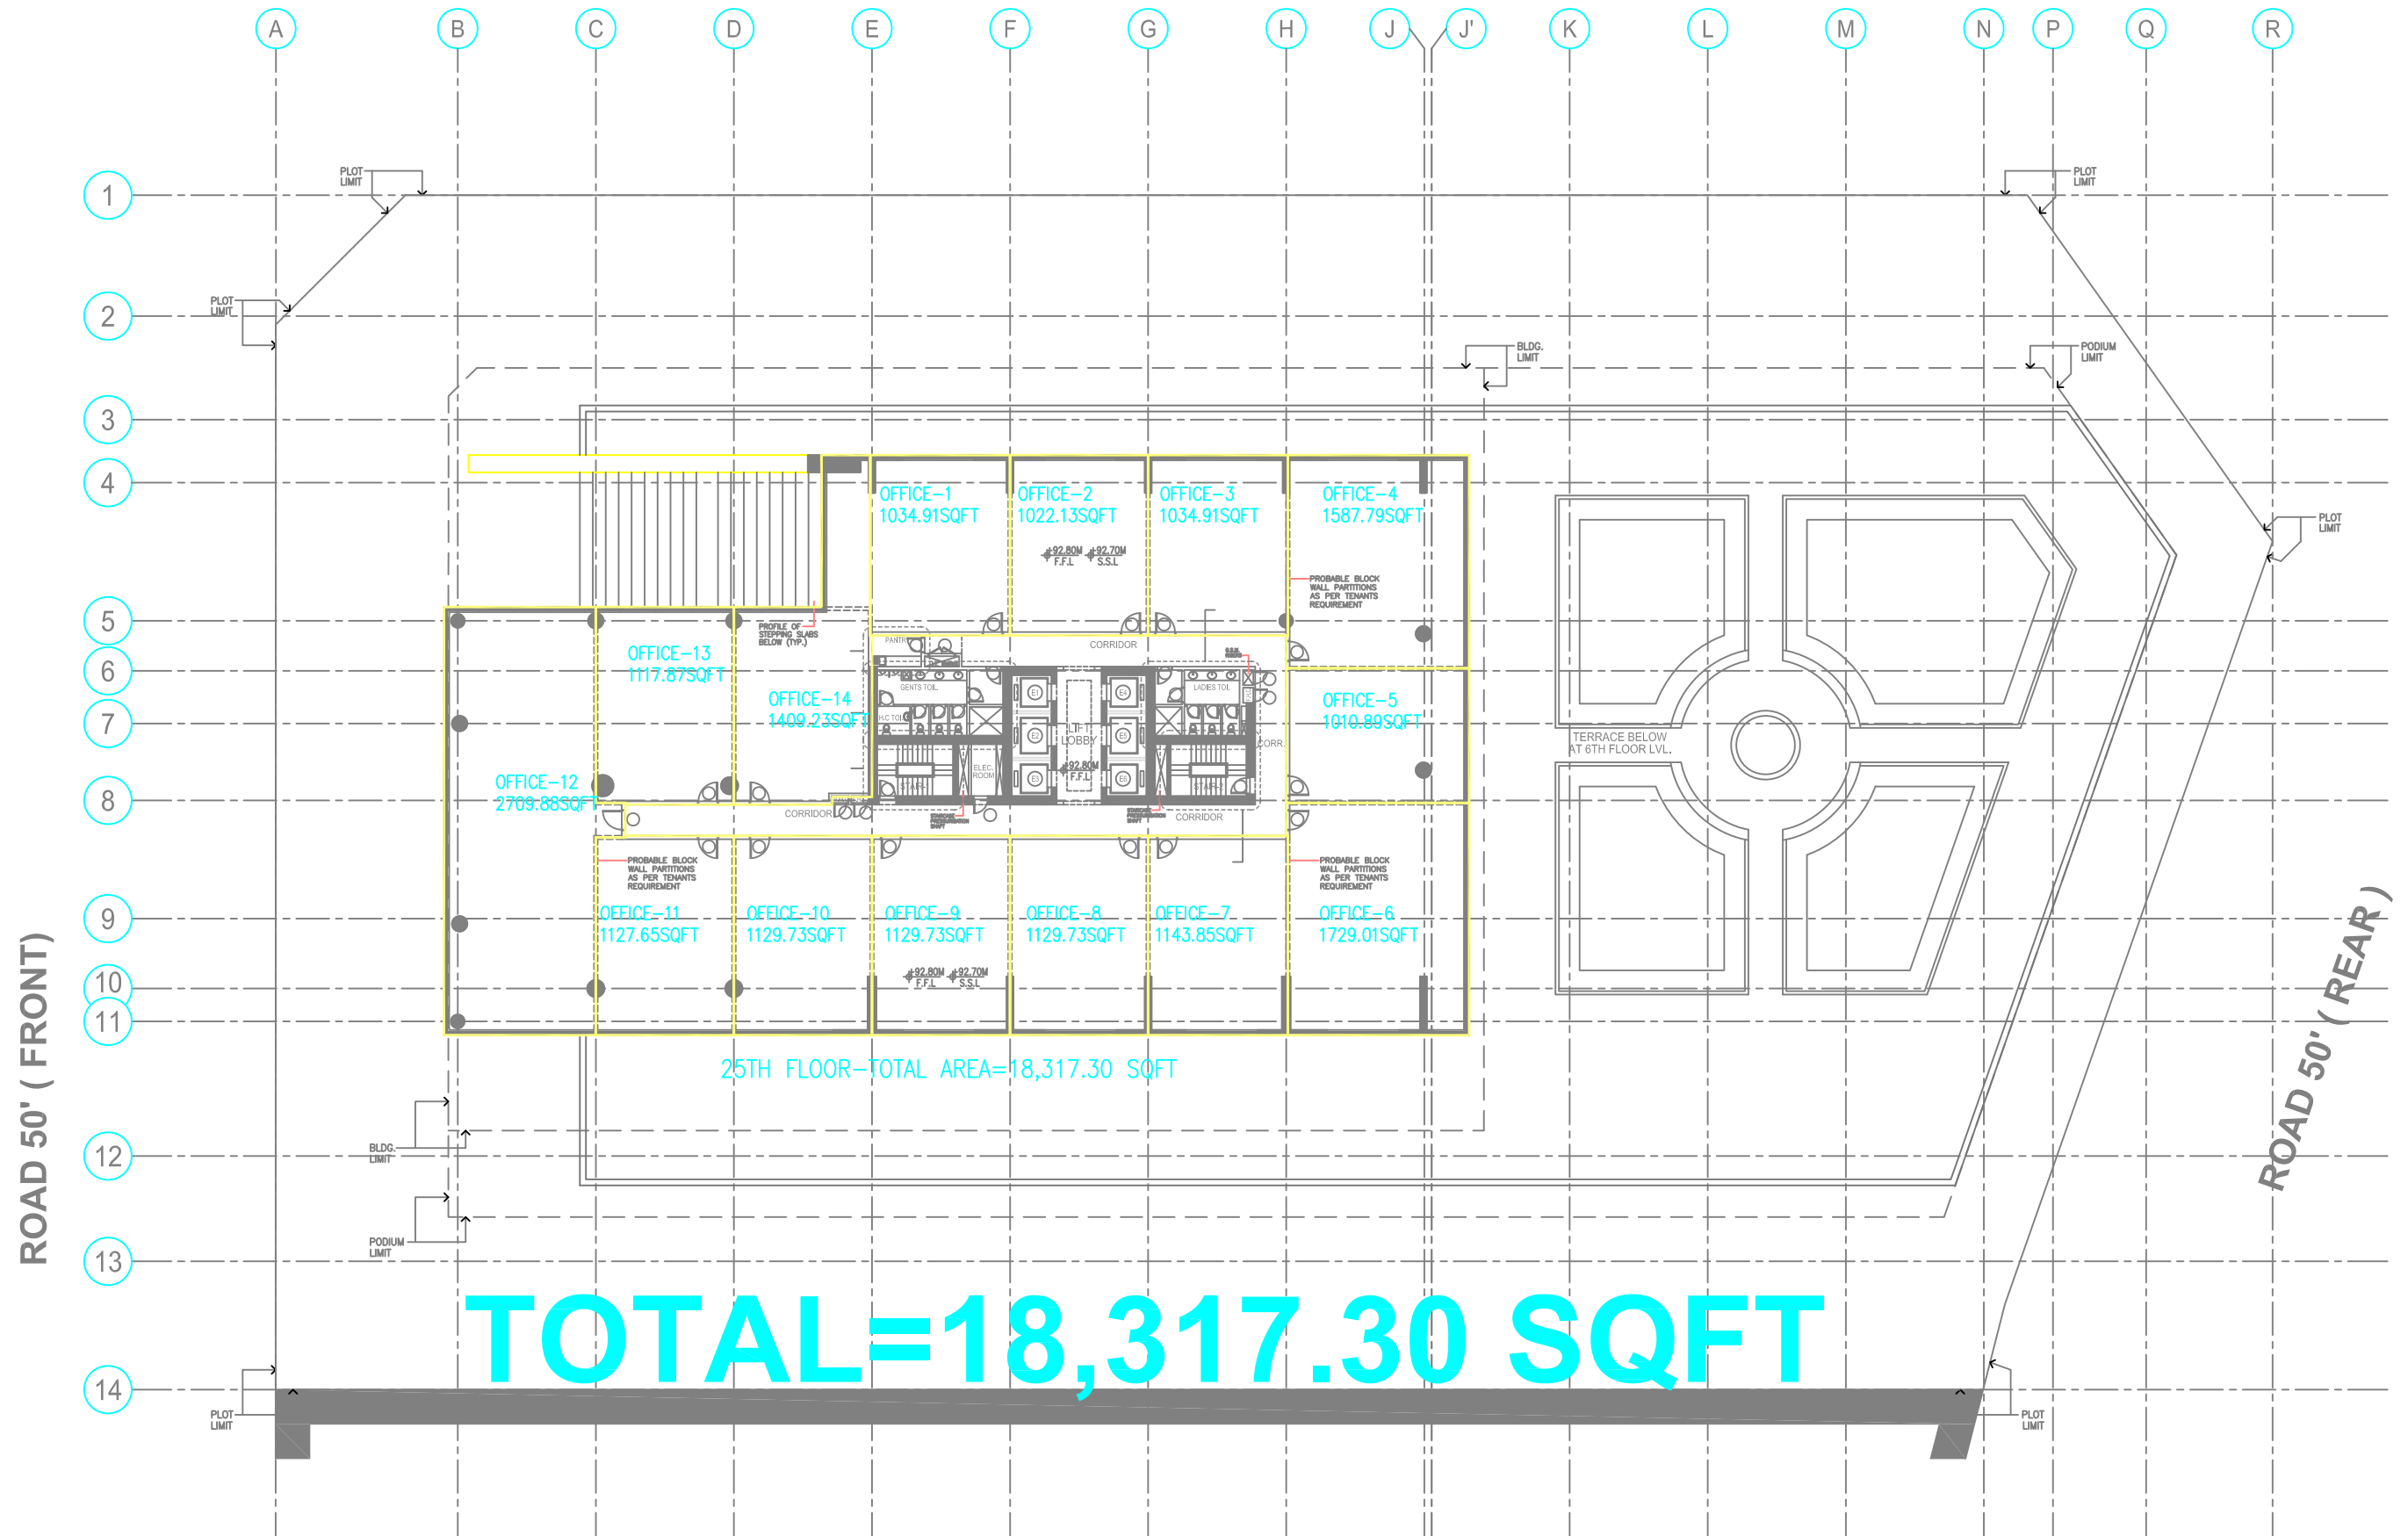

ROAD 50' (FRONT)

ROAD 50' (REAR)

ADJACENT PLOT (SIDE 1)