


ROAD 50' (SIDE 2)

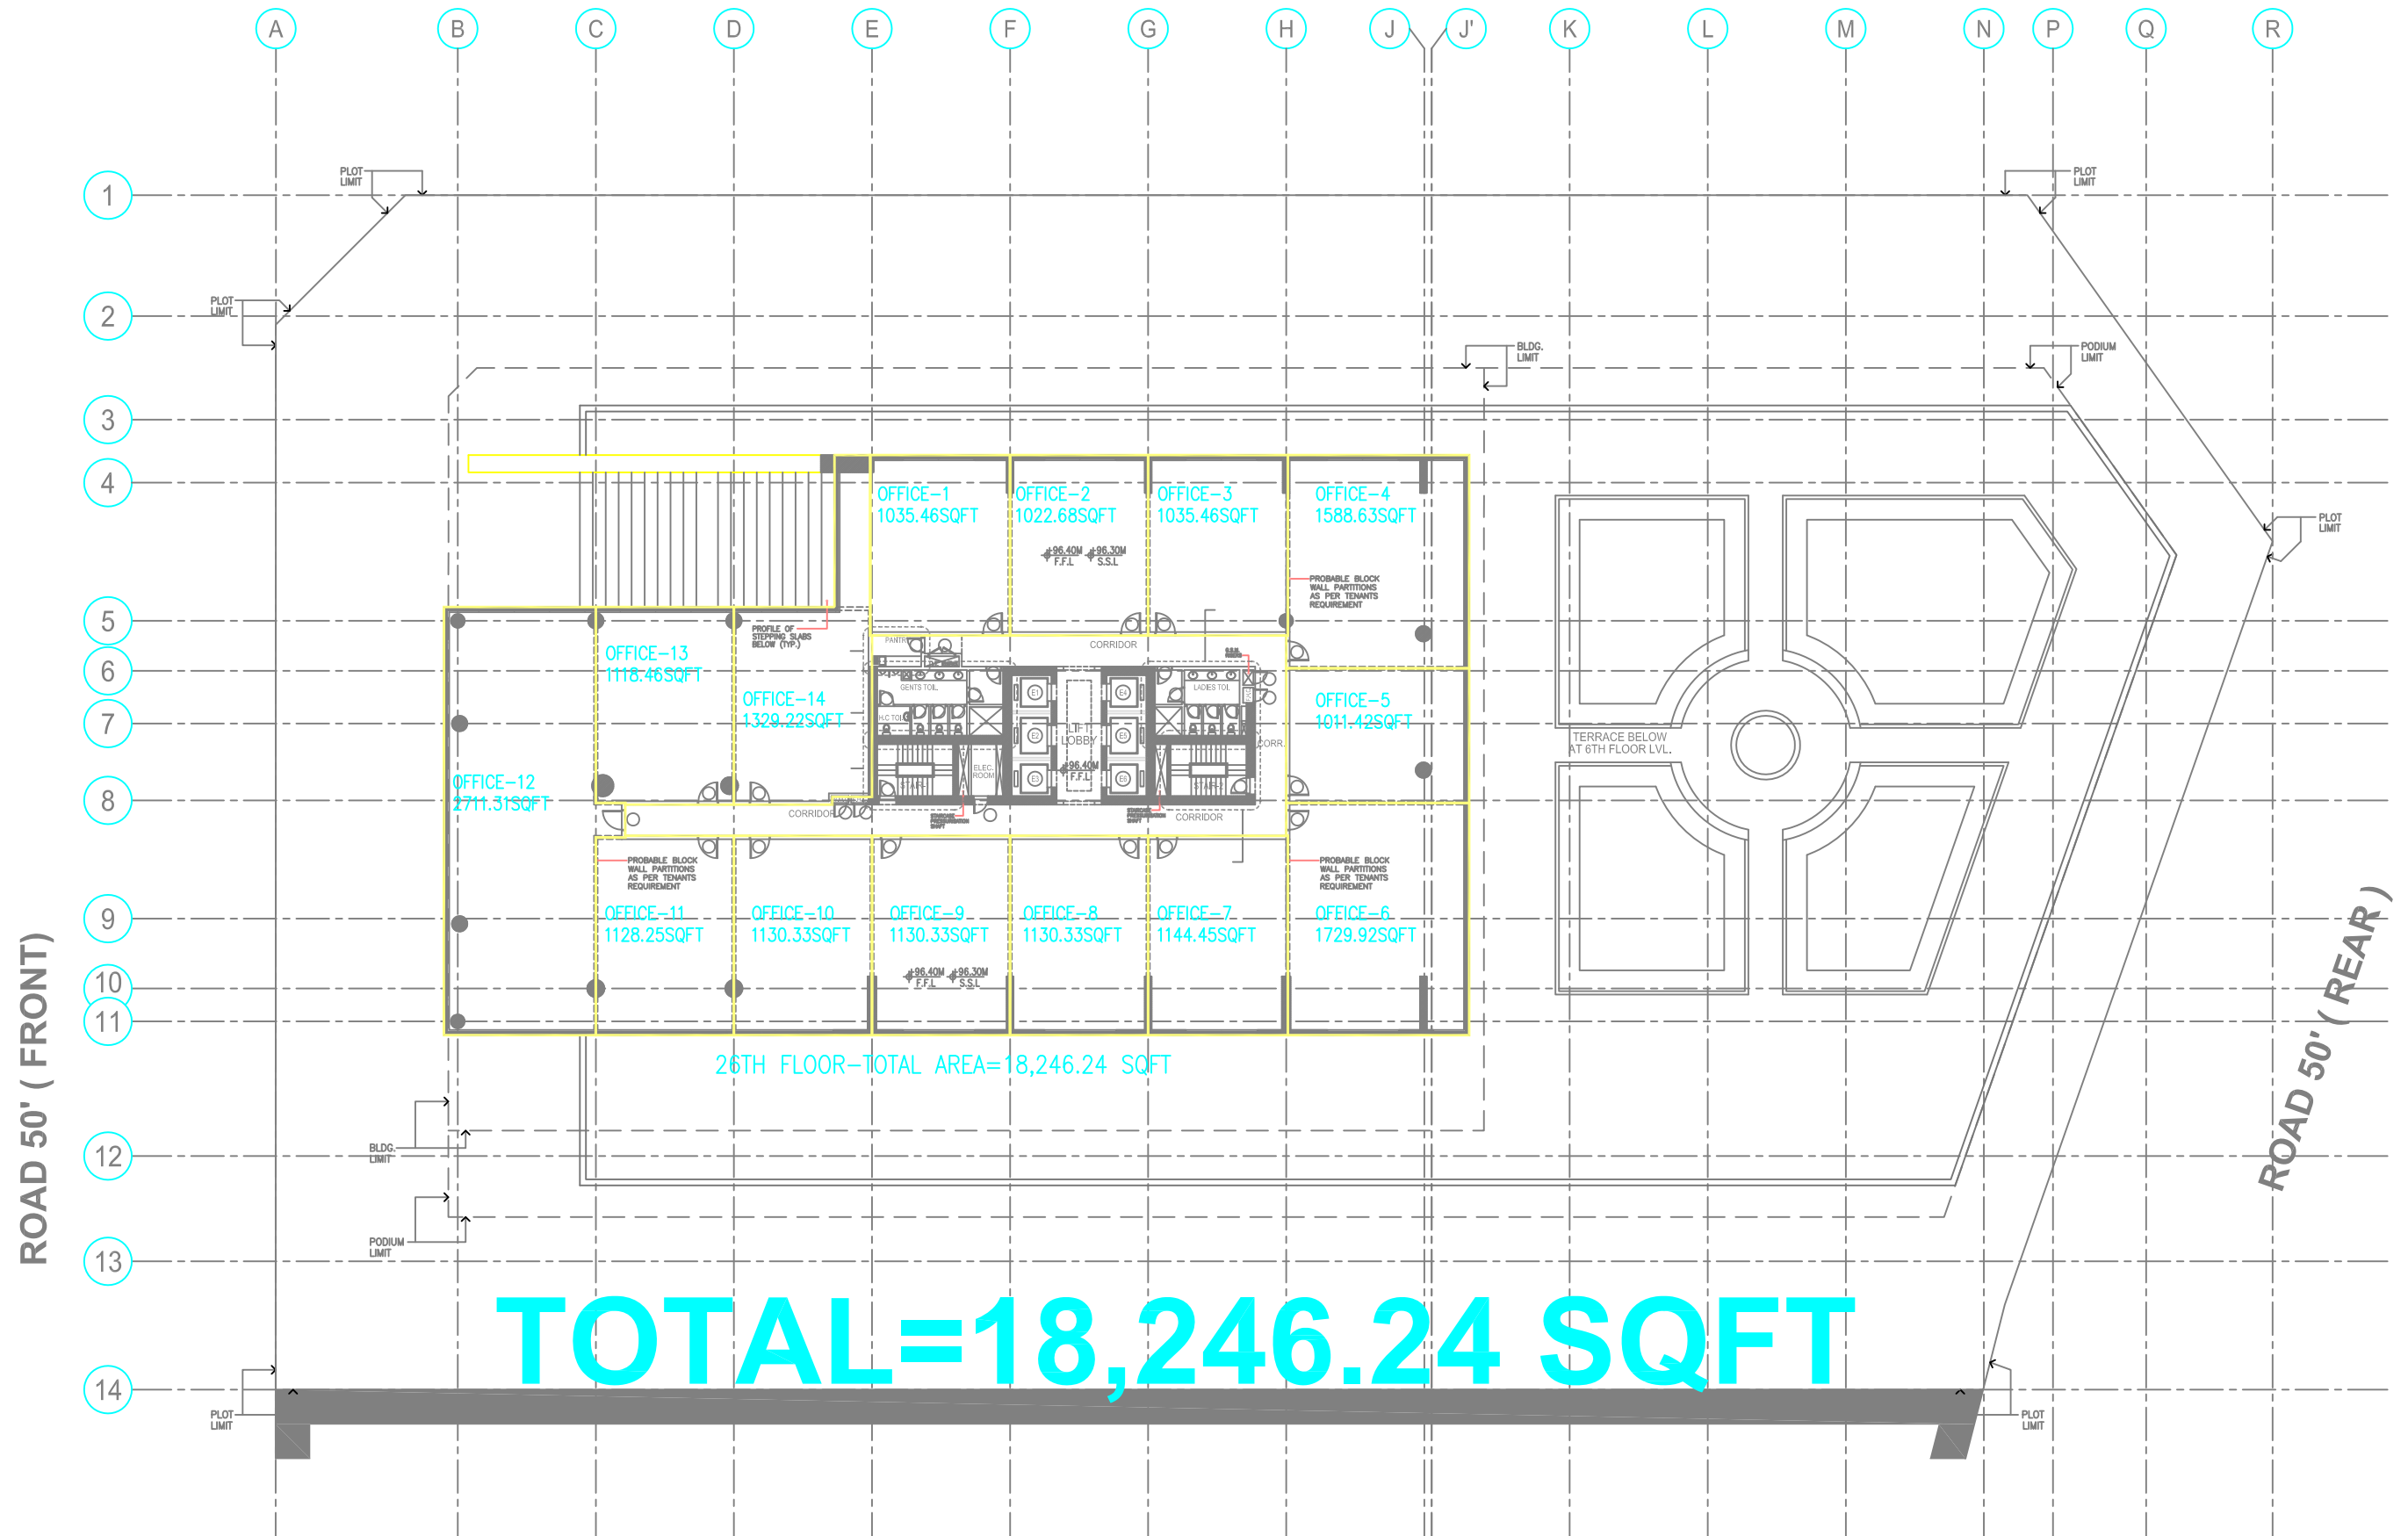

26TH FLOOR-TOTAL AREA=18,246.24 SQFT

TOTAL=18,246.24 SQFT

ADJACENT PLOT (SIDE 1)

ROAD 50' (FRONT)

ROAD 50' (REAR)