


ROAD 50' ( SIDE 2 )

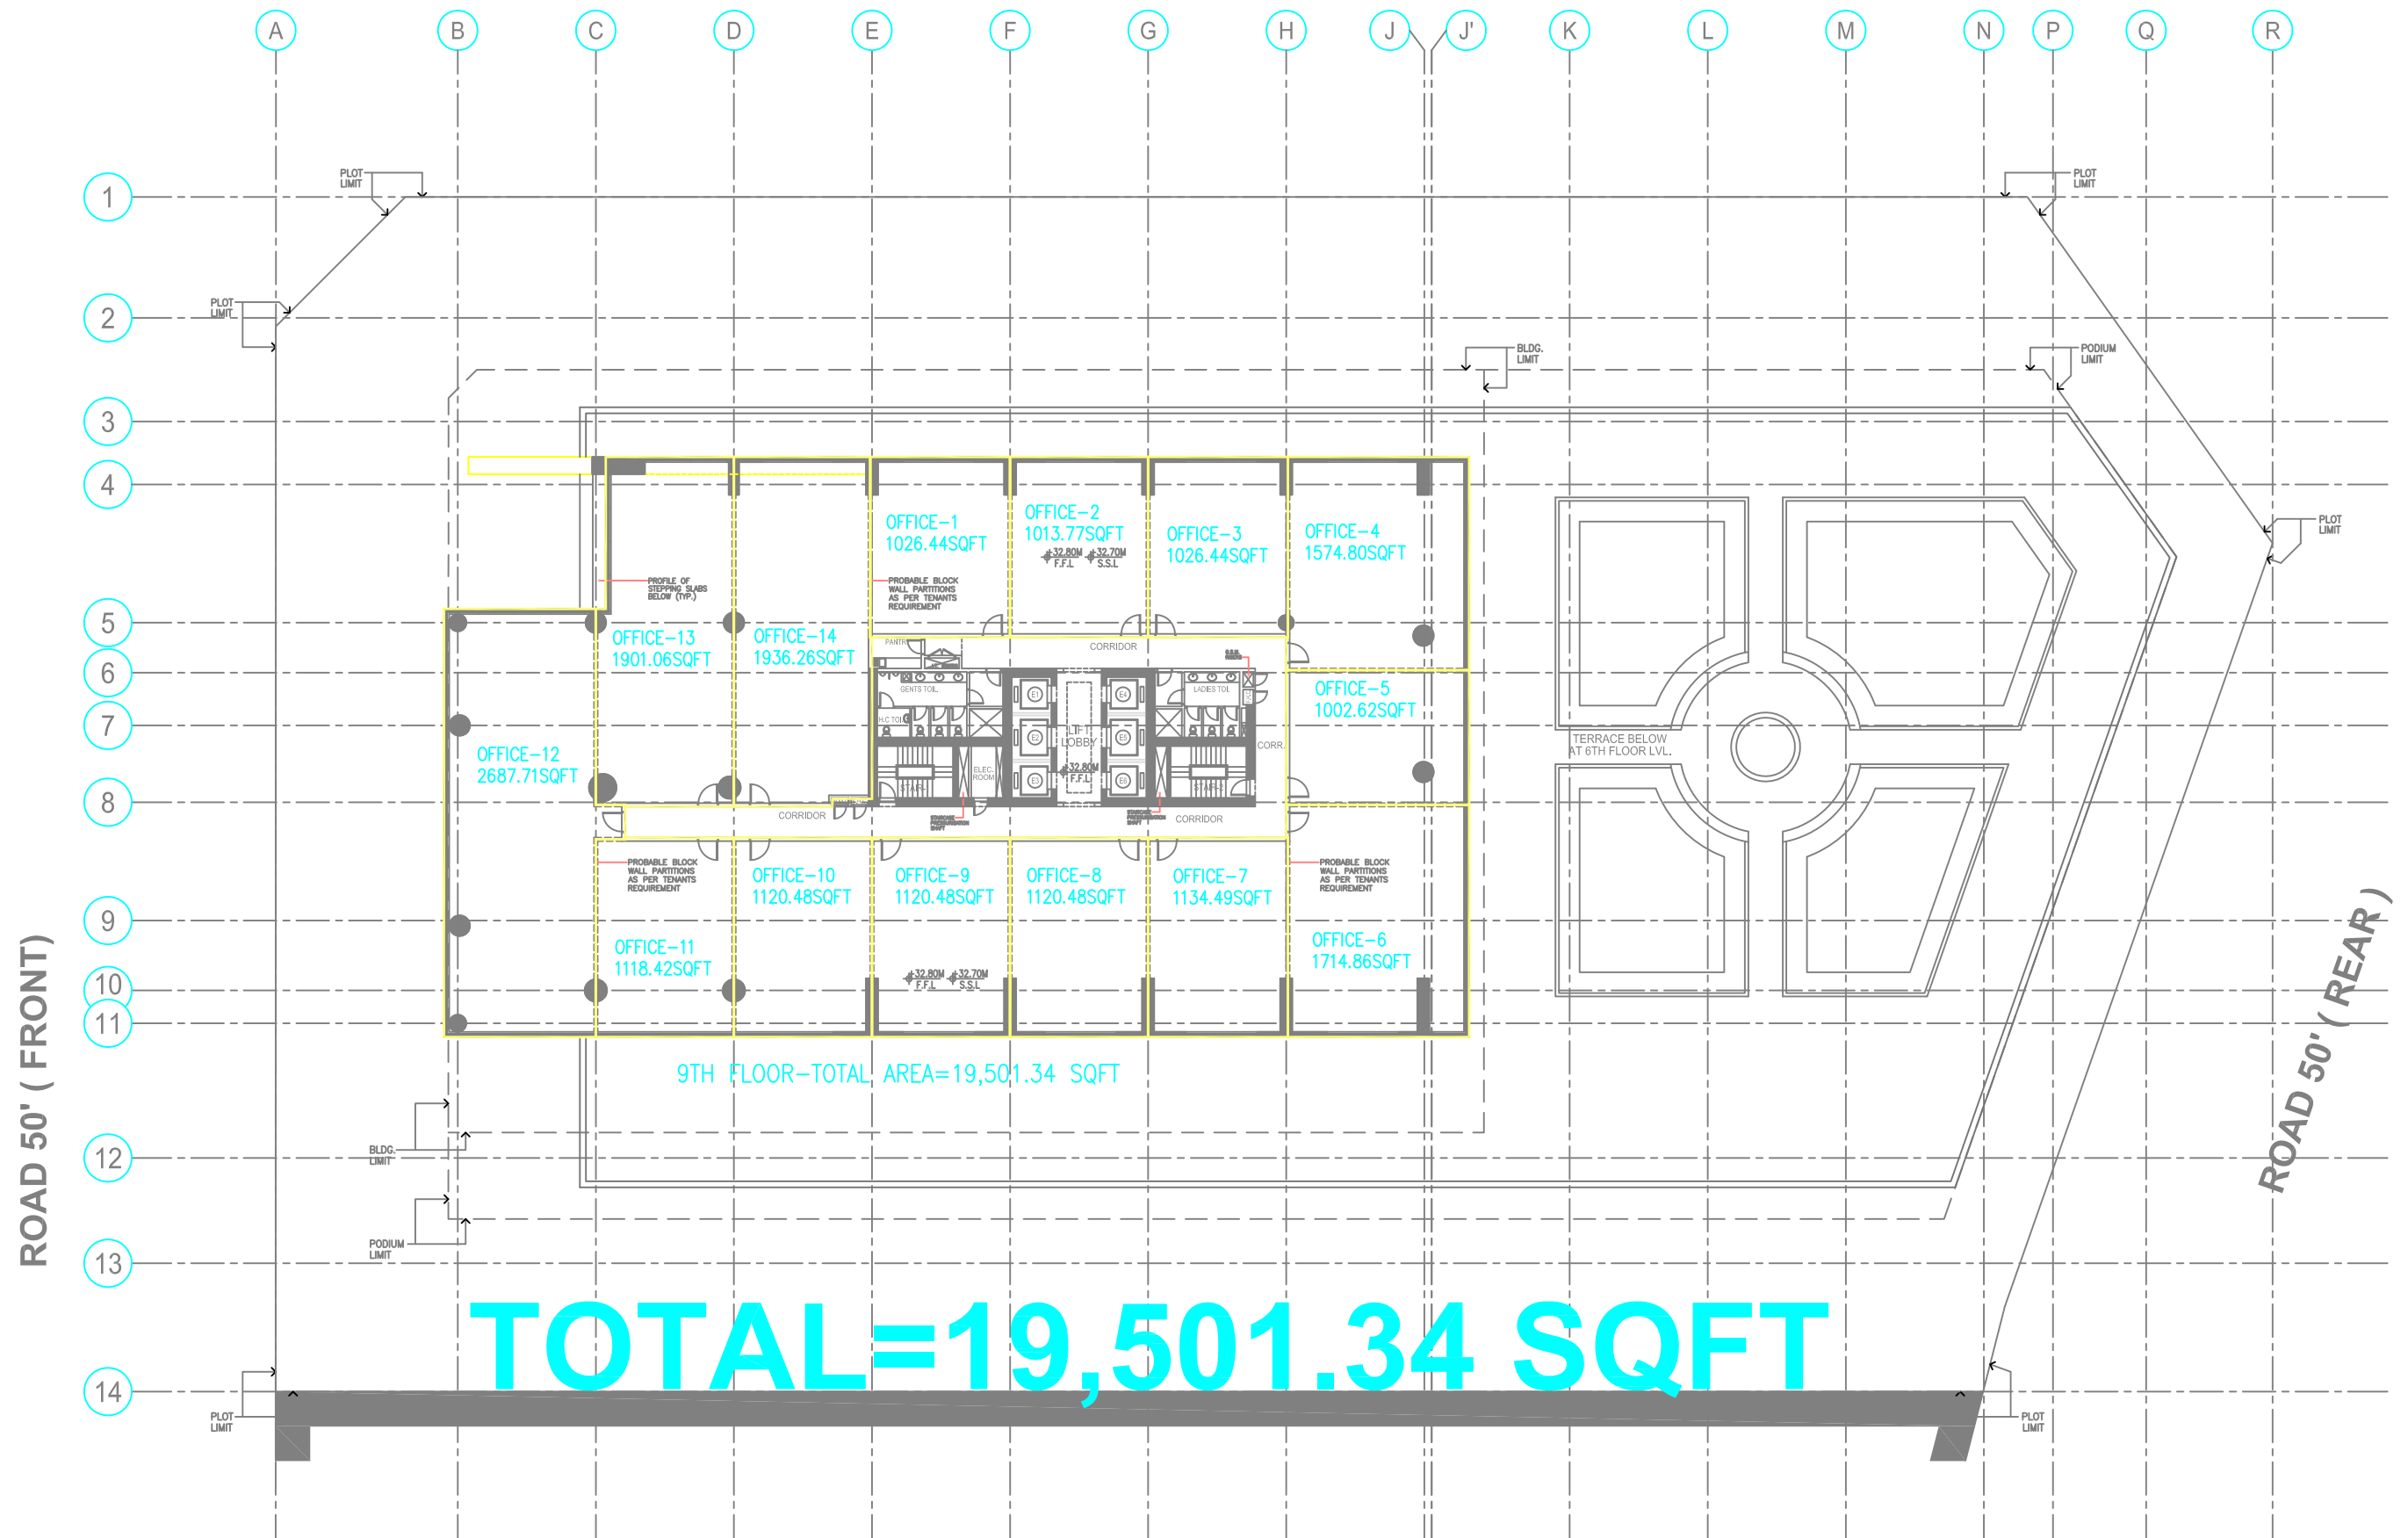

**TOTAL=19,501.34 SQFT**

ADJACENT PLOT ( SIDE 1 )