


ROAD 50' ( SIDE 2 )

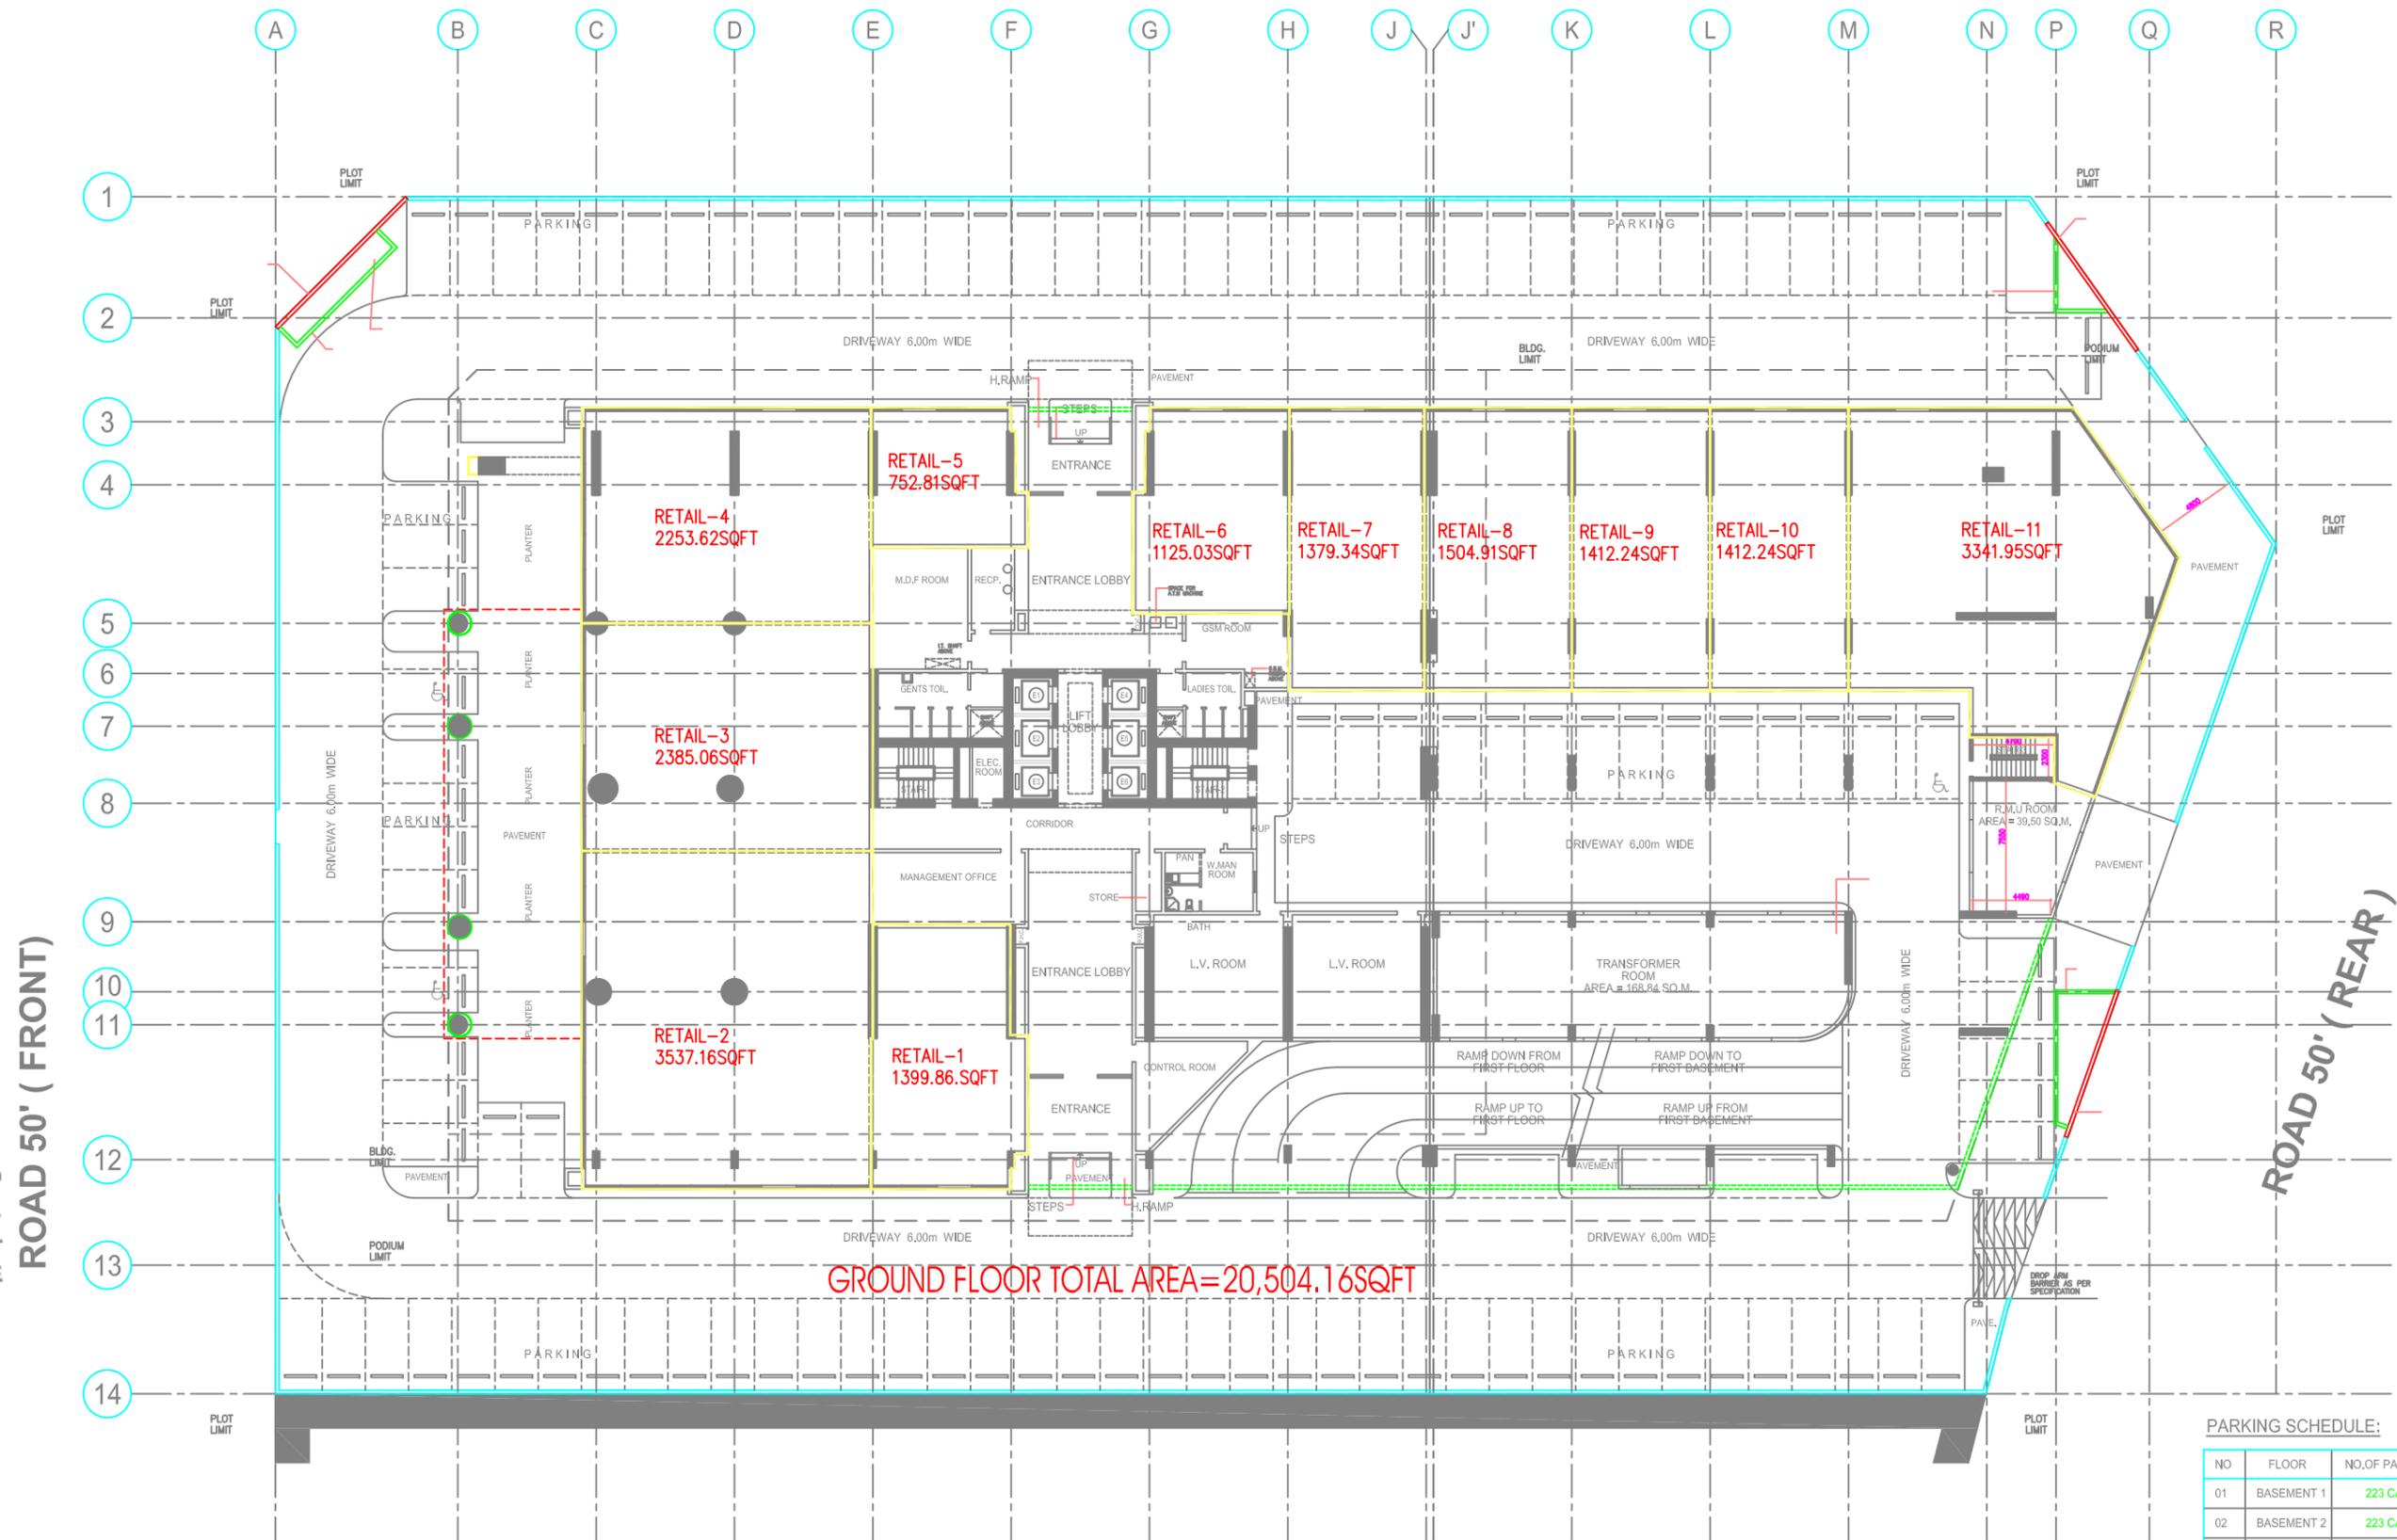

GROUND FLOOR TOTAL AREA=20,504.16SQFT

ROAD 50' ( REAR )

ADJACENT PLOT ( SIDE 1 )

PARKING SCHEDULE:

NO	FLOOR	NO.OF PARKING
01	BASEMENT 1	223 CARS
02	BASEMENT 2	223 CARS
03	BASEMENT 3	224 CARS
04	GROUND	115 CARS
05	PODIUM 1	110 CARS
06	PODIUM 2-4	110 x 3 = 330 CARS
07	PODIUM 5	114 CARS
TOTAL		1339 CARS

NO. OF HANDICAPPED PARKINGS = 14

