


ROAD 50' ( SIDE 2 )

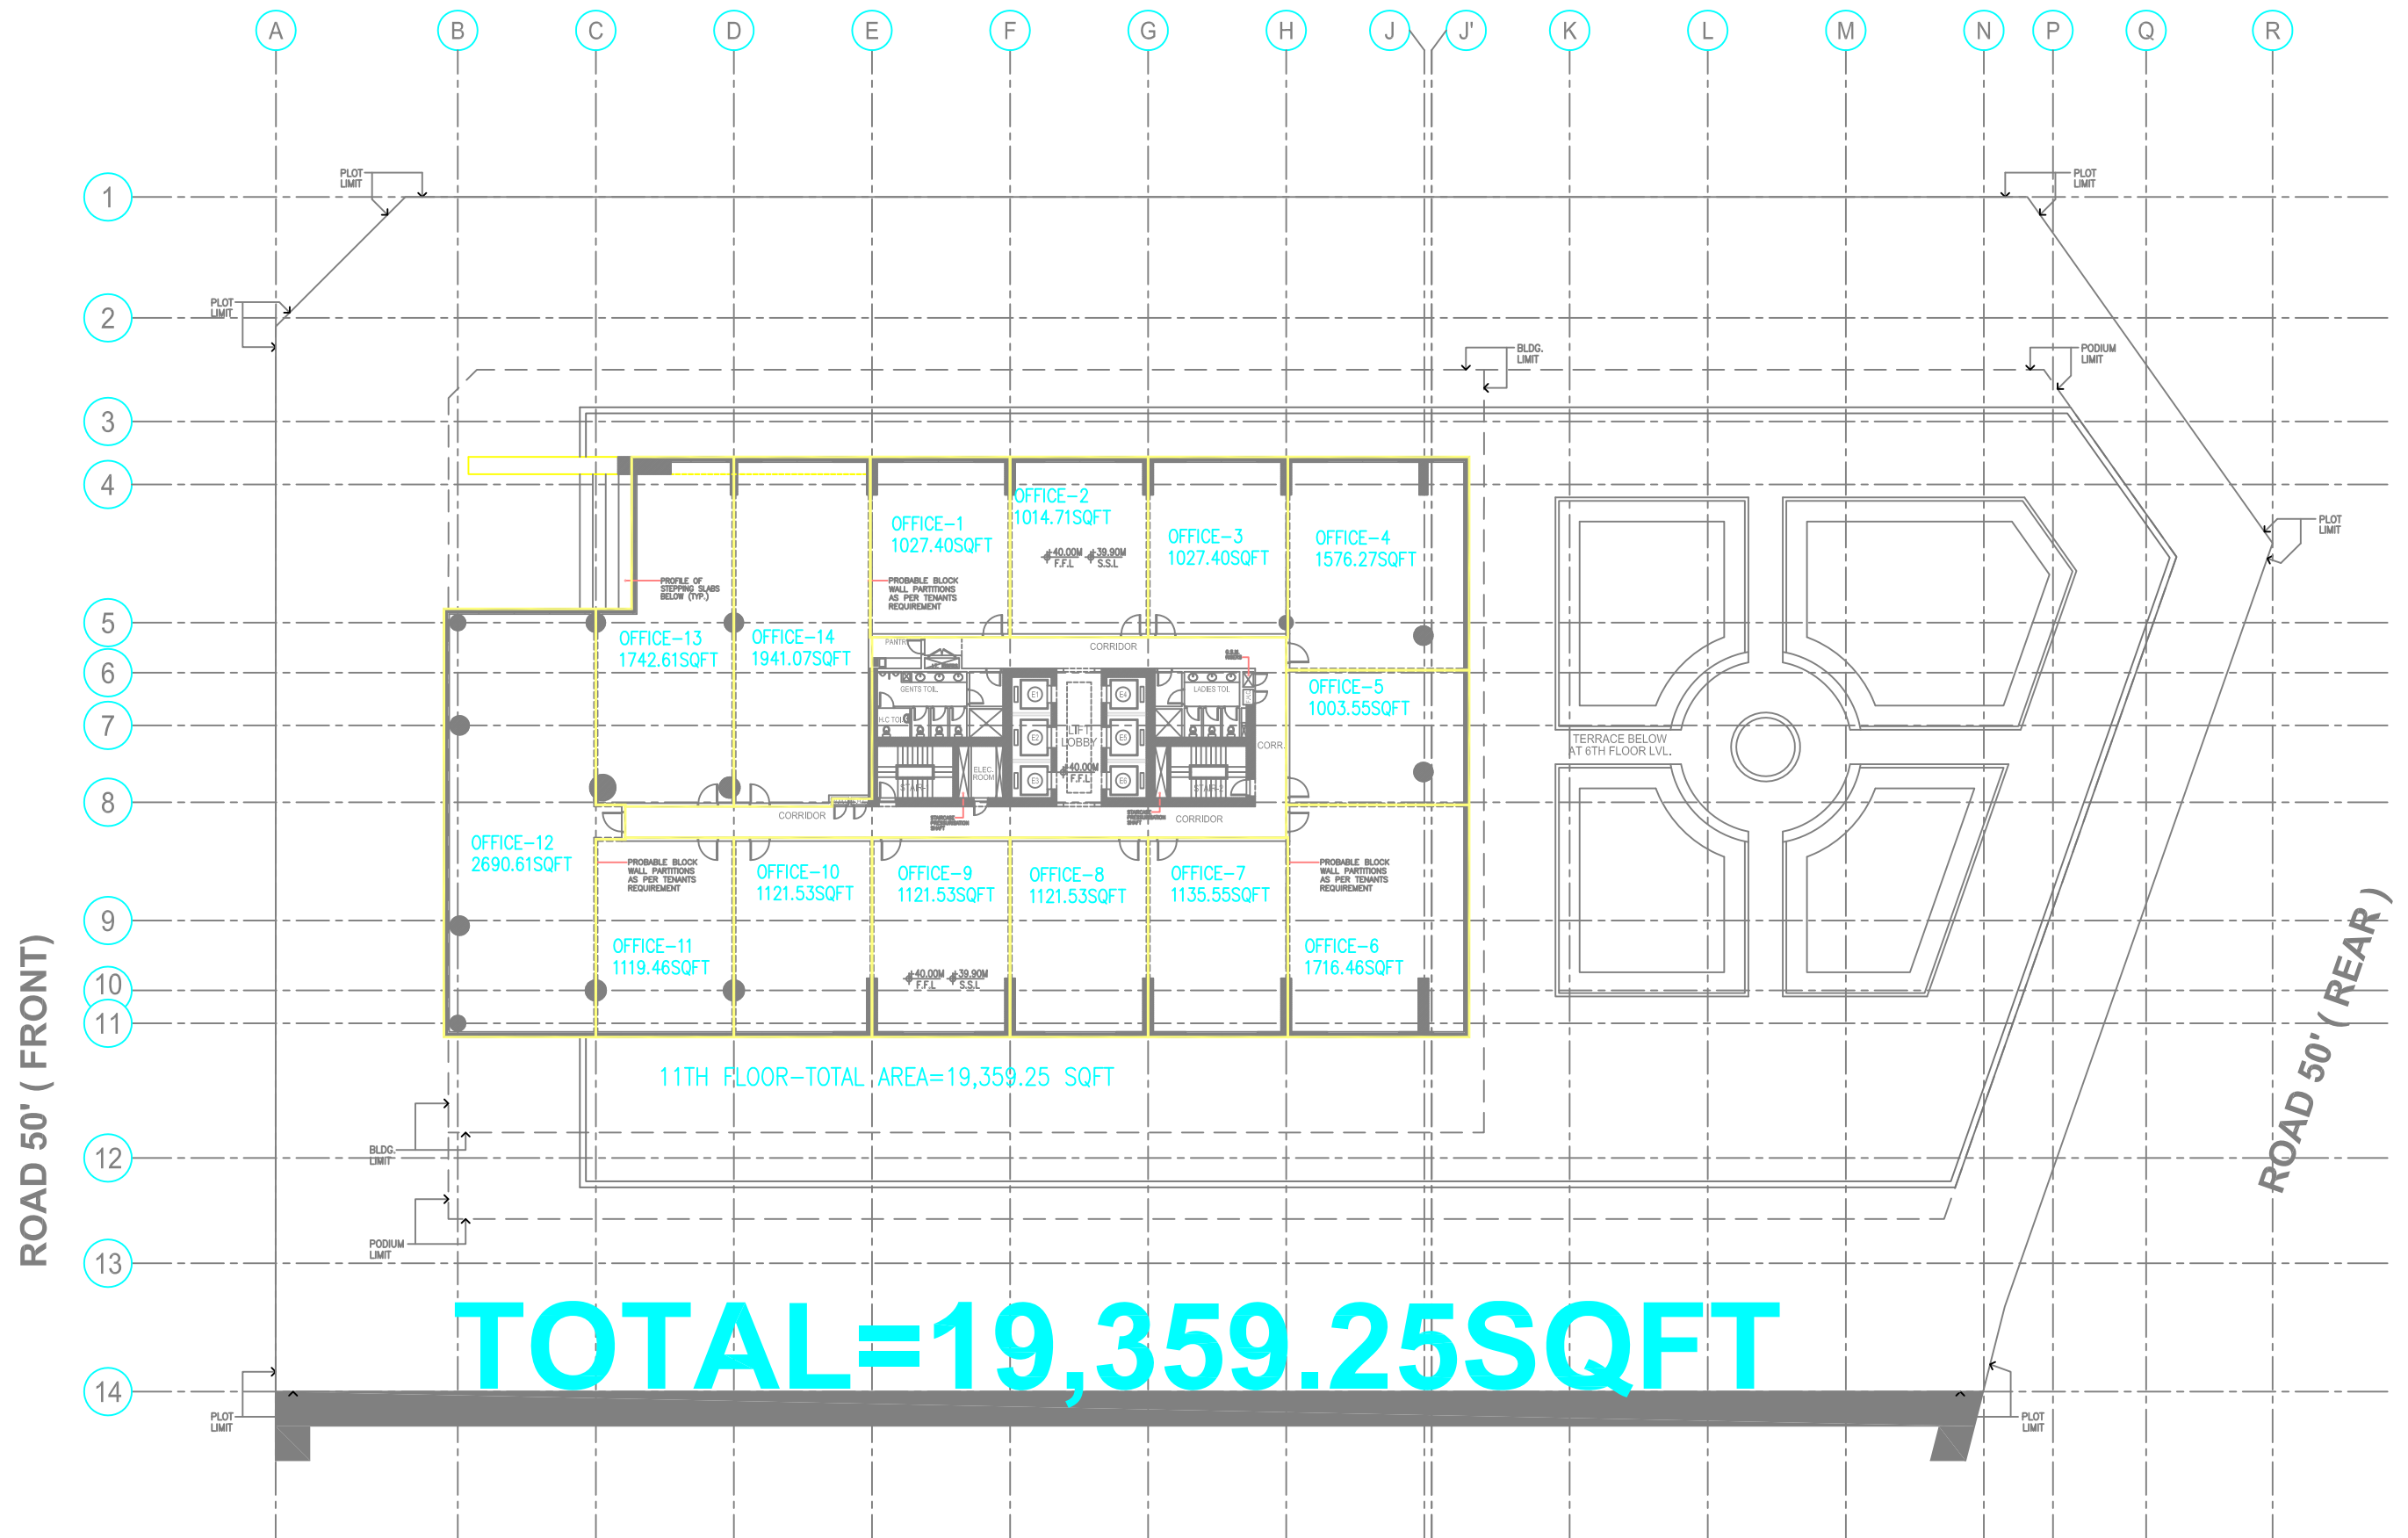

**TOTAL=19,359.25SQFT**

ROAD 50' ( FRONT )

ROAD 50' ( REAR )

ADJACENT PLOT ( SIDE 1 )