


ROAD 50' (SIDE 2)

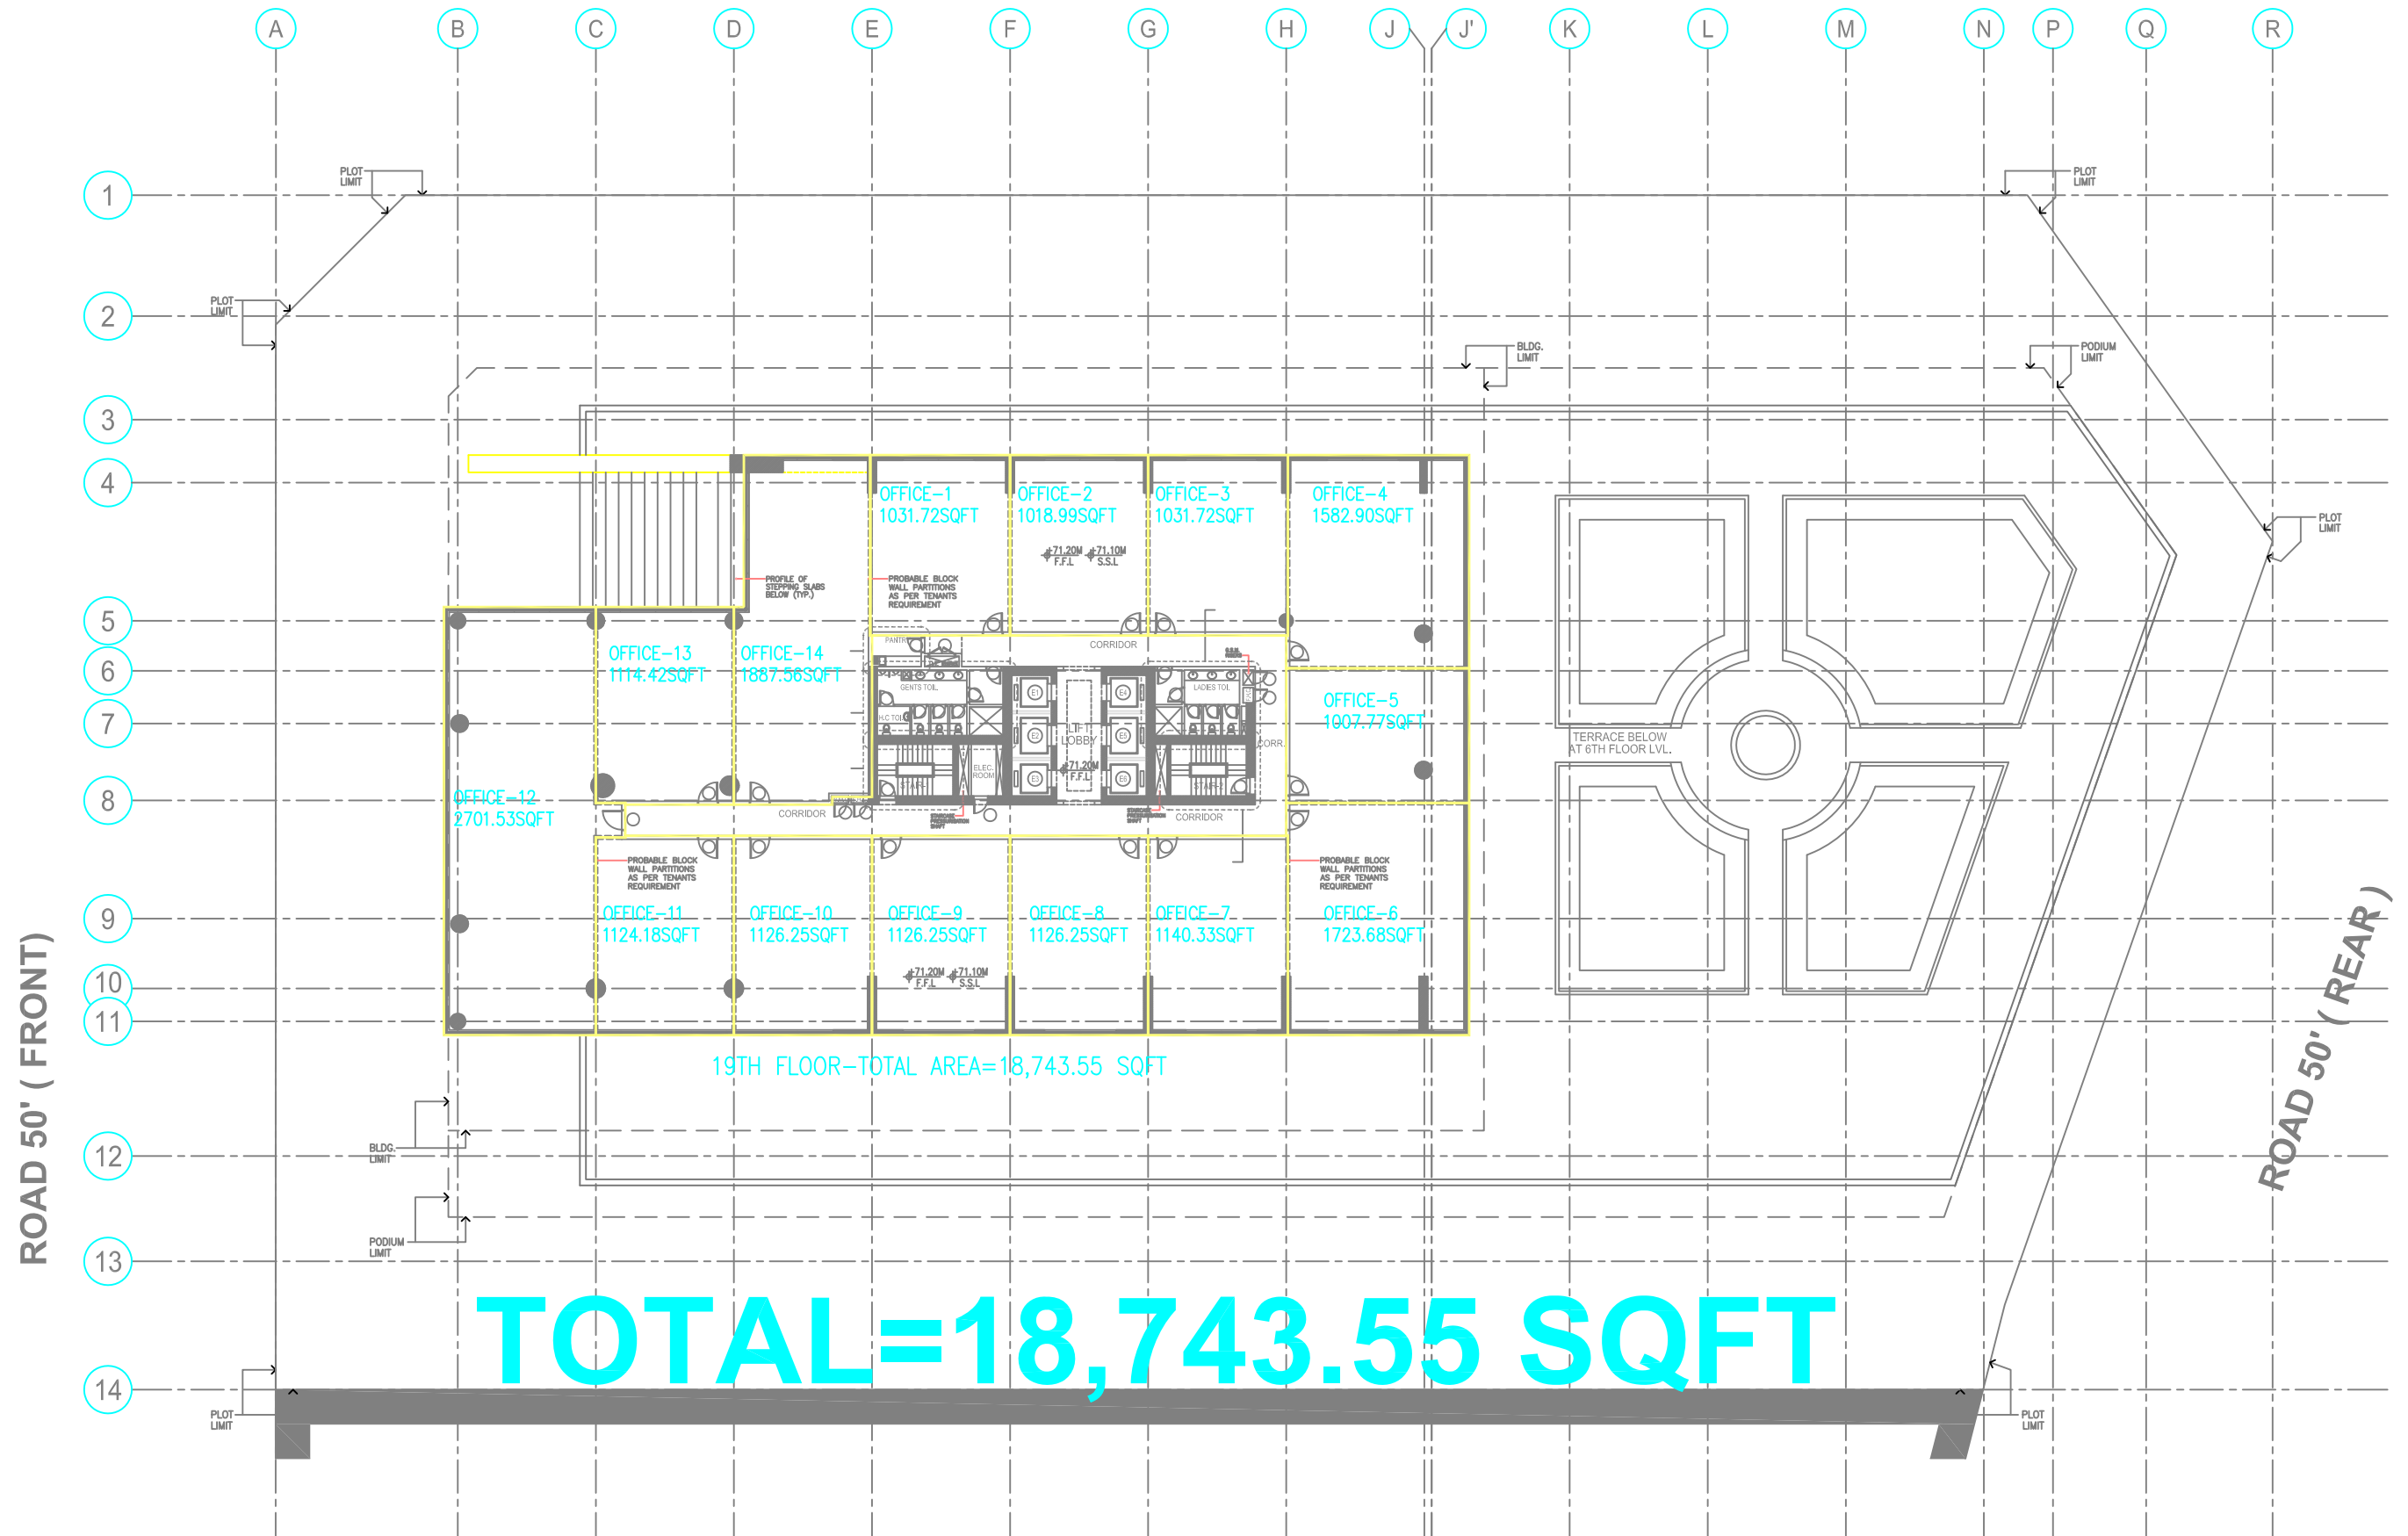

TOTAL=18,743.55 SQFT

ADJACENT PLOT (SIDE 1)